


#1-912RS-FSB HYDAPIPE UNIT

Thru wall supplies may enter at any position between minimum and maximum distances shown.
Recess in wall to be 45-1/4" high, 5-3/4" wide and 2-1/4" minimum deep, by others.

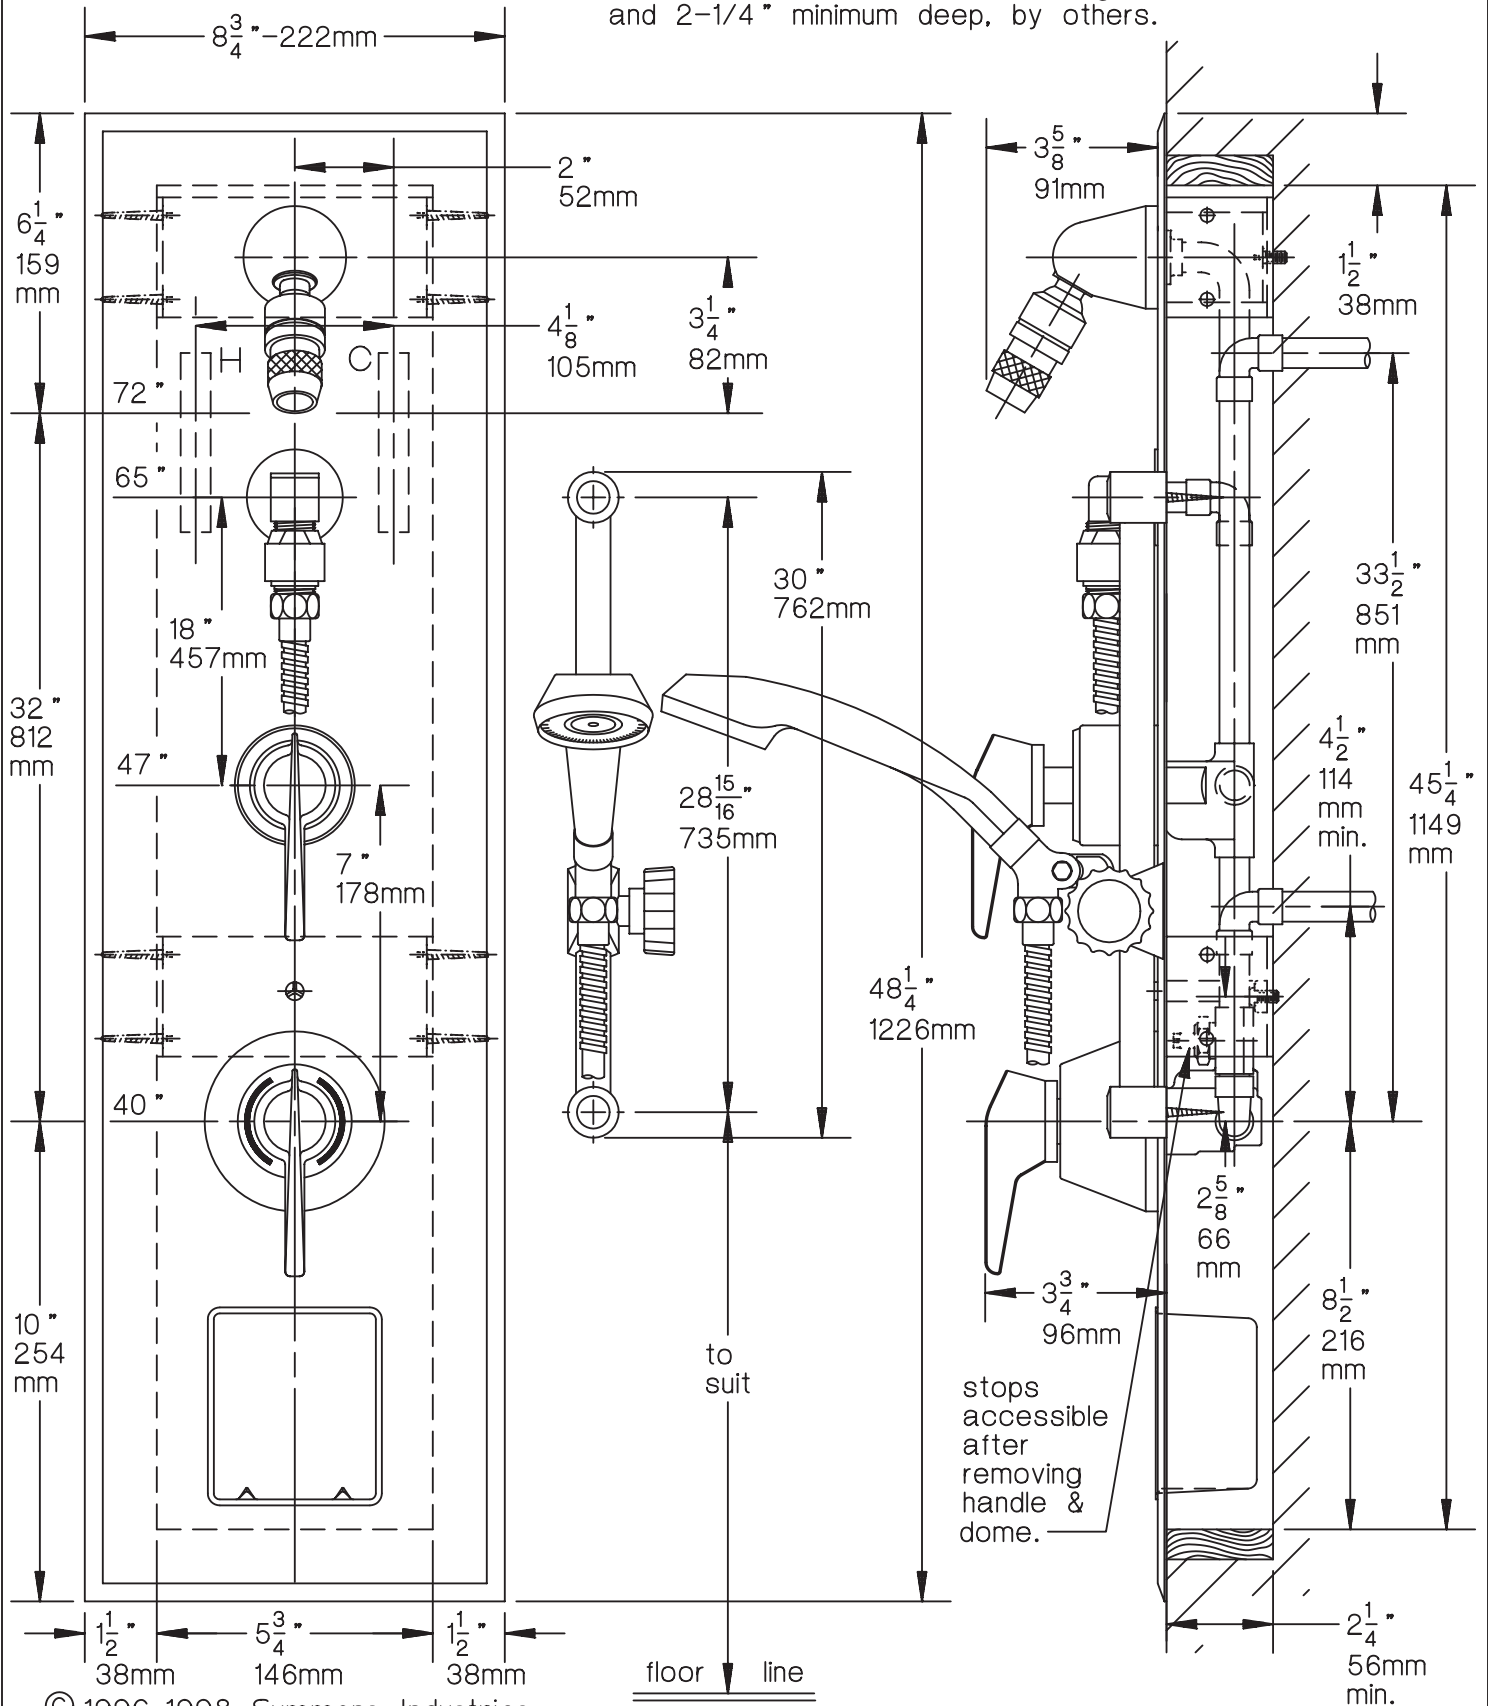

stops accessible after removing handle & dome.

© 1996-1998 Symmons Industries
31 Brooks Drive, Braintree, MA 02184-3804
Tel: 1-800-SYMMONS, (781) 848-2250
Fax: 1-800-961-9621, (781) 843-3849
Website: www.symmons.com

SYMMONS
the smart choice™